


Kontra Aveny



Will you
add stairs
or a sump
pump to
address poten.
flooding?

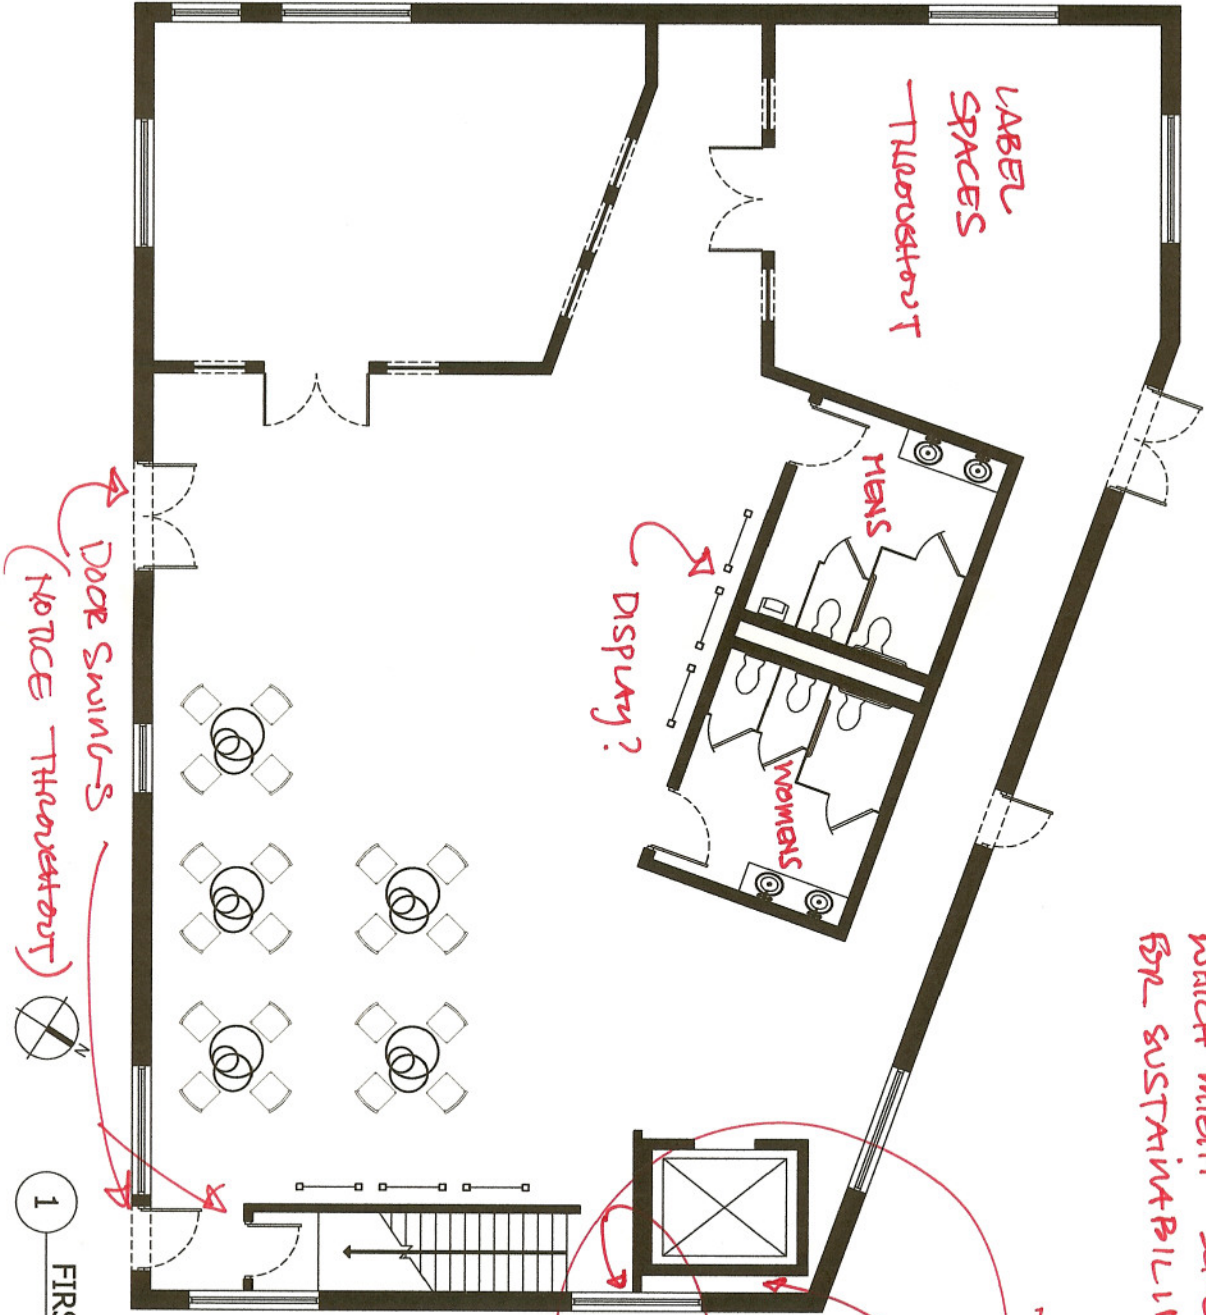

Door swings
(no rnce throvestout)

Dispensary?

LABEL
SPACES
THROVESTOUT

How will
this stay
clean?


Important
Detail

Think about this...
What if elevator is on exterior
corner & you use it to
'attach' any sys. you develop
which with screen bldg.
for sustainability? Innovation

1 FIRST FLOOR
Scale: 1:84

- LABEL SPACES

you'll HAVE TO MOVE TO A
CONVEN. SPACE.

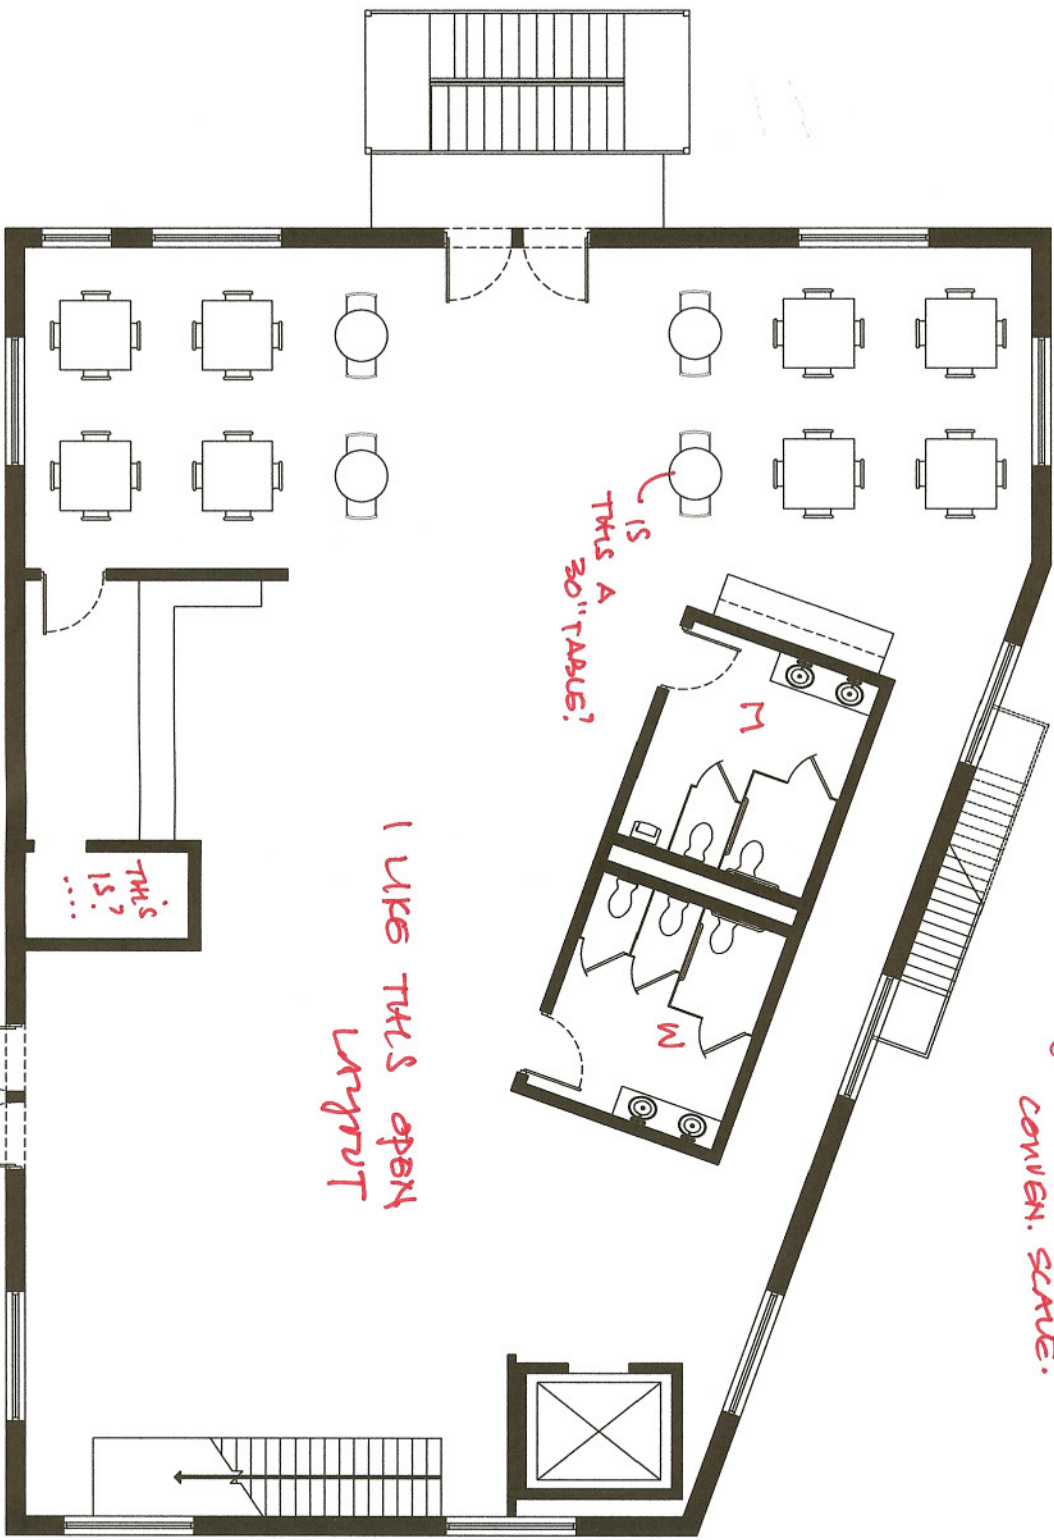

IS THIS A 30" TABLE?

I LIKE THIS OPEN layout

THIS IS?
...




2

SECOND FLOOR

Scale: 1/84

WERE you going TO HAVE OUTDOOR SEATING @ SECOND LEVEL? IF SO, JUST NOTE " TO OUTDOOR SEATING " @ Doorway

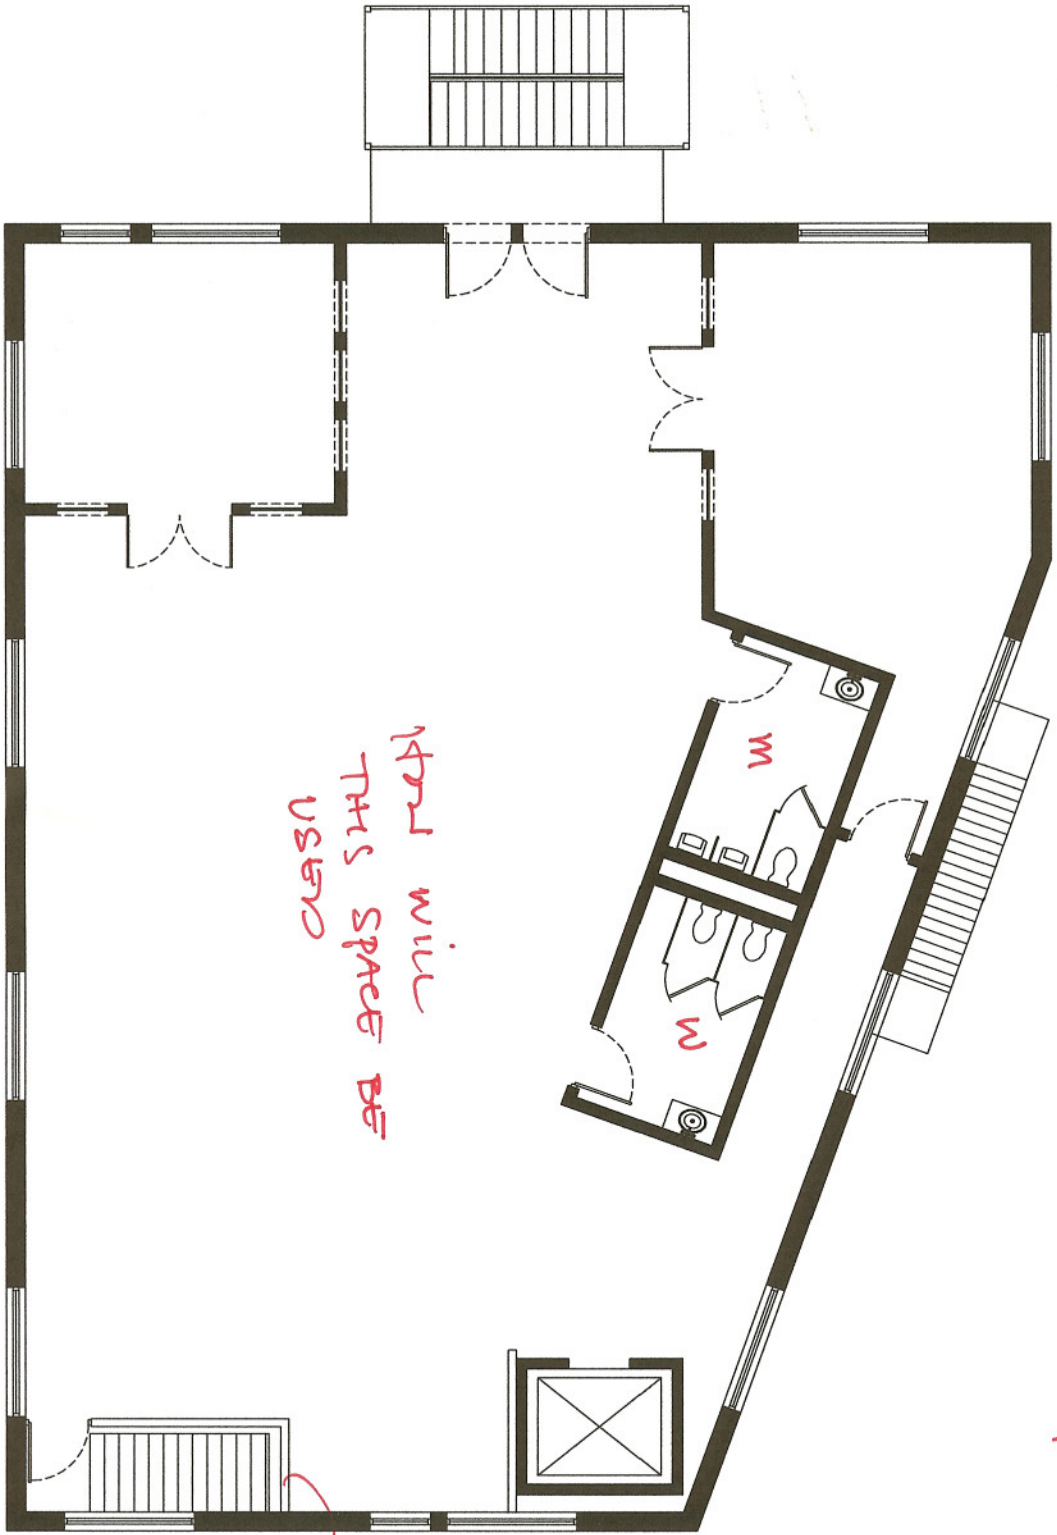

Here will
THIS SPACE BE
USED

LABOR SPACES

DIRECTIONS
AROUND
FOR STAIRS



3

THIRD FLOOR

Scale: 1/8" = 1'-0"

OK THIS SCALE -
IS IT REALLY 1" = 84'?